



www.tritonsystems.co.uk

**Triton Systems**

Units 3 - 5 Crayford Commercial Centre  
Greyhound Way, Crayford, Kent. DA1 4HF

Telephone: **01322 318830**

Fax: **01322 524017**

Email: **info@tritonsystems.co.uk**


Web: **www.tritonsystems.co.uk**

THIS DRAWING IS THE PROPERTY OF TRITON SYSTEMS AND MUST NOT  
BE LOANED OR COPIED WITHOUT PRIOR WRITTEN CONSENT

© 2011 TRITON SYSTEMS

**NOTE**

ALL INSTALLATION TO BE CARRIED OUT IN STRICT ACCORDANCE WITH  
MANUFACTURERS INSTALLATION INSTRUCTIONS. FOR FURTHER  
ASSISTANCE CONTACT TRITON TECHNICAL ON THE TELEPHONE  
NUMBER ABOVE.

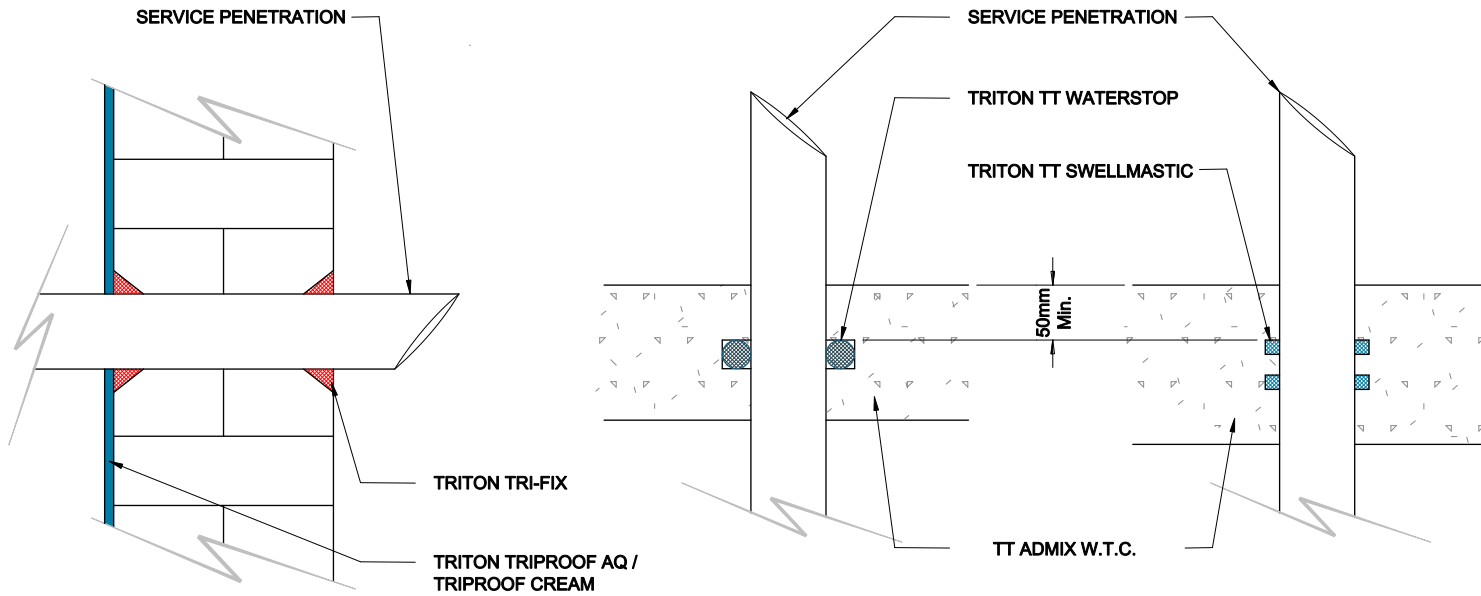

**OPTION A**

**OPTION B**

**OPTION C**

REV.	MOD. BY	DATE	CHK. BY	APP. BY

**Alterations**

**TITLE:**  
Flood Resilience  
Service Penetrations  
Masonry & Concrete

**DRG. No.** TFR-002-1

**REV**  
2

<b>DRAWN</b>	JDF, CBS	<b>System Files:</b> TFR-002-1.pdf TFR-002-1.dwg
<b>DATE</b>	10th April 2009	
<b>SCALE (A3)</b>	Not To Scale	
<b>CHECKED</b>		
<b>APPROVED</b>		