


PLAN

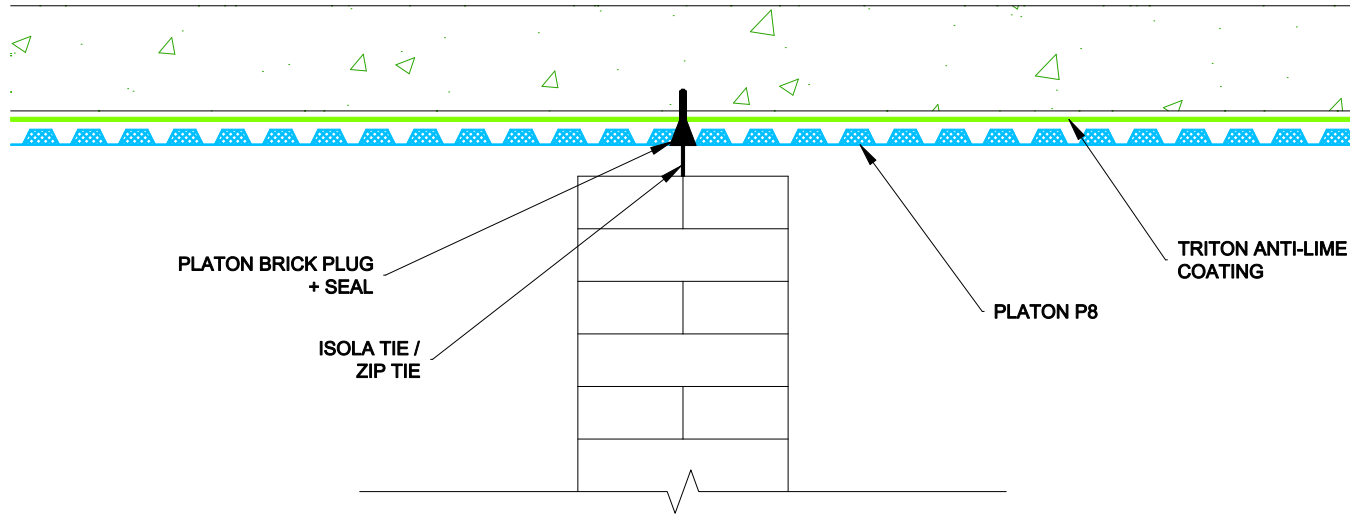


PLATON BRICK PLUG + SEAL

ISOLA TIE / ZIP TIE

PLATON P8

TRITON ANTI-LIME COATING

PLAN

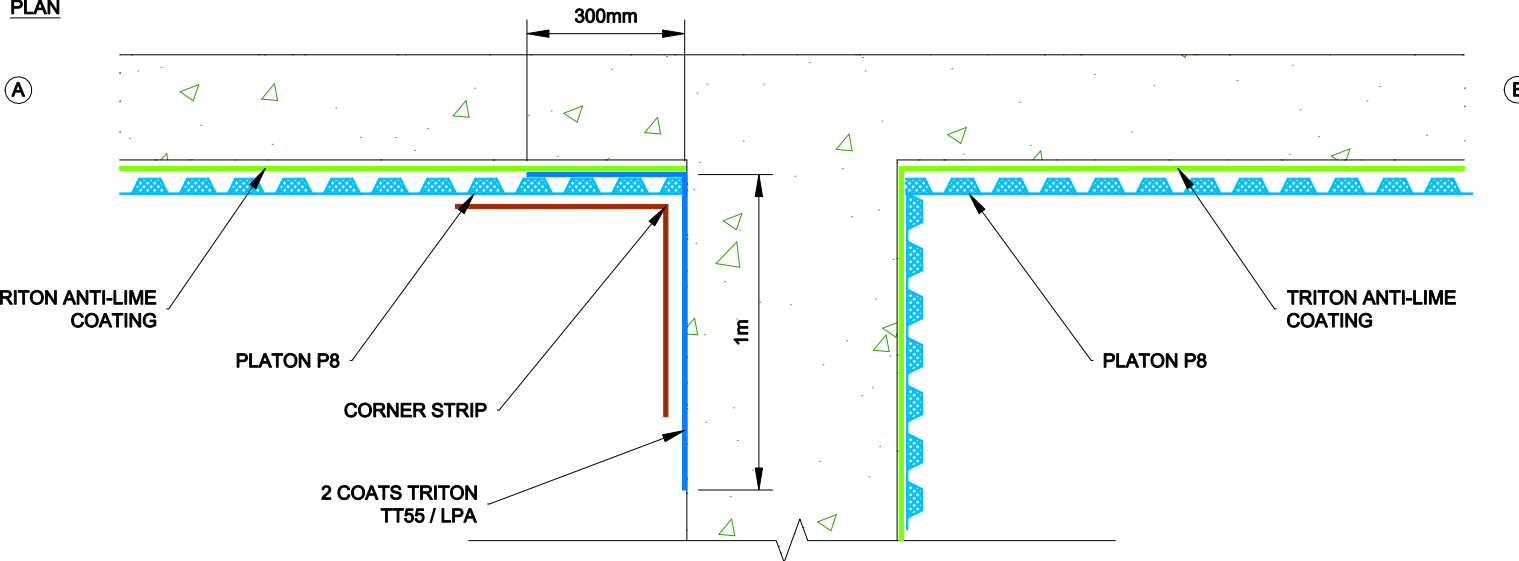

TRITON ANTI-LIME COATING

PLATON P8

CORNER STRIP

2 COATS TRITON TT55 / LPA

300mm

1m

PLATON P8

TRITON ANTI-LIME COATING

TRITON

www.tritonsystems.co.uk

Triton Systems

Units 3 - 5 Crayford Commercial Centre
Greyhound Way, Crayford, Kent. DA1 4HF

Telephone: **01322 318830**

Fax: **01322 524017**

Email: info@tritonsystems.co.uk

Web: www.tritonsystems.co.uk

THIS DRAWING IS THE PROPERTY OF TRITON SYSTEMS AND MUST NOT BE LOANED OR COPIED WITHOUT PRIOR WRITTEN CONSENT

© 2015 TRITON SYSTEMS

NOTE

ALL INSTALLATION TO BE CARRIED OUT IN STRICT ACCORDANCE WITH MANUFACTURERS INSTALLATION INSTRUCTIONS. FOR FURTHER ASSISTANCE CONTACT TRITON TECHNICAL ON THE TELEPHONE NUMBER ABOVE.

REV.	MOD. BY	DATE	CHK. BY	APP. BY
Alterations				

TITLE:

PARTY WALL - EXTERNALL WALL
DETAIL

DRG. No. **TWS-036-1(C)**

REV
1

DRAWN	TGL	System Files:
DATE	06th January 2016	TWS-036-1(C).pdf
SCALE	Not To Scale	TWS-036-1(C).dwg
CHECKED		
APPROVED		