



www.tritonsystems.co.uk


Triton Systems
 Units 3 - 5 Crayford Commercial Centre
 Greyhound Way, Crayford, Kent. DA1 4HF
 Telephone: **01322 318830**
 Fax: **01322 524017**
 Email: **info@tritonsystems.co.uk**
 Web: **www.tritonsystems.co.uk**

THIS DRAWING IS THE PROPERTY OF TRITON SYSTEMS AND MUST NOT
 BE LOANED OR COPIED WITHOUT PRIOR WRITTEN CONSENT

© 2011 TRITON SYSTEMS

NOTE

ALL INSTALLATION TO BE CARRIED OUT IN STRICT ACCORDANCE WITH
 MANUFACTURERS INSTALLATION INSTRUCTIONS. FOR FURTHER
 ASSISTANCE CONTACT TRITON TECHNICAL ON THE TELEPHONE
 NUMBER ABOVE.

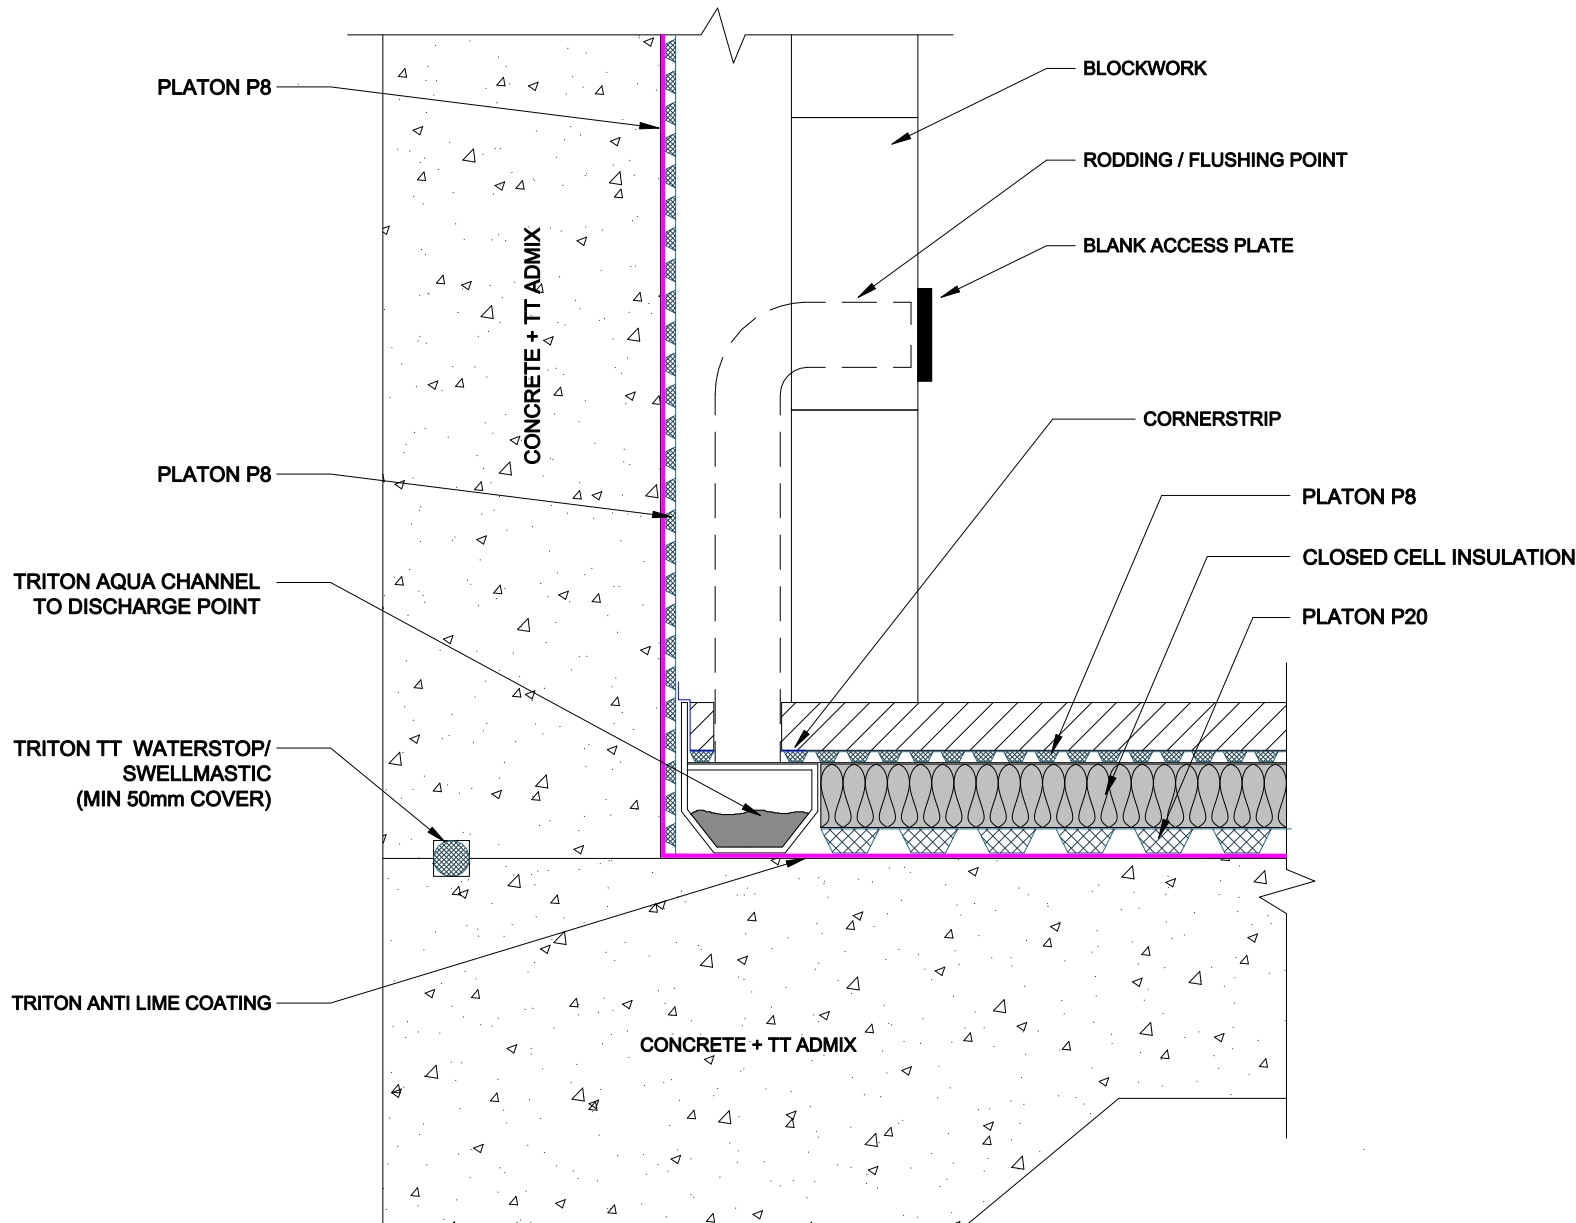

REV.	MOD. BY	DATE	CHK. BY	APP. BY
------	---------	------	---------	---------

Alterations

TITLE:
 Typical Basement Perimeter
 Wall / Floor Junction

DRG. No. TWS-065-1(D) **REV.** .

DRAWN	TGL	System Files:
DATE	25th October 2014	TWS-065-1(D).pdf
SCALE (A3)	Not To Scale	TWS-065-1(D).dwg
CHECKED		
APPROVED		